



ALL DESIGN DRAWINGS OR SPECIFICATIONS DEPICTED ON THIS SHEET ARE PROPERTY OF KARPUS DESIGN, LLC. COPYRIGHT 2021. ANY USE OR REPRODUCTION OF THESE DOCUMENTS WITHOUT EXPRESS PERMISSION OF KARPUS DESIGN, LLC IS STRICTLY PROHIBITED AND SUBJECT TO LEGAL ACTION. POSSESSION IN ANY FORM CONSTITUTES ACCEPTANCE OF THESE CONDITIONS.

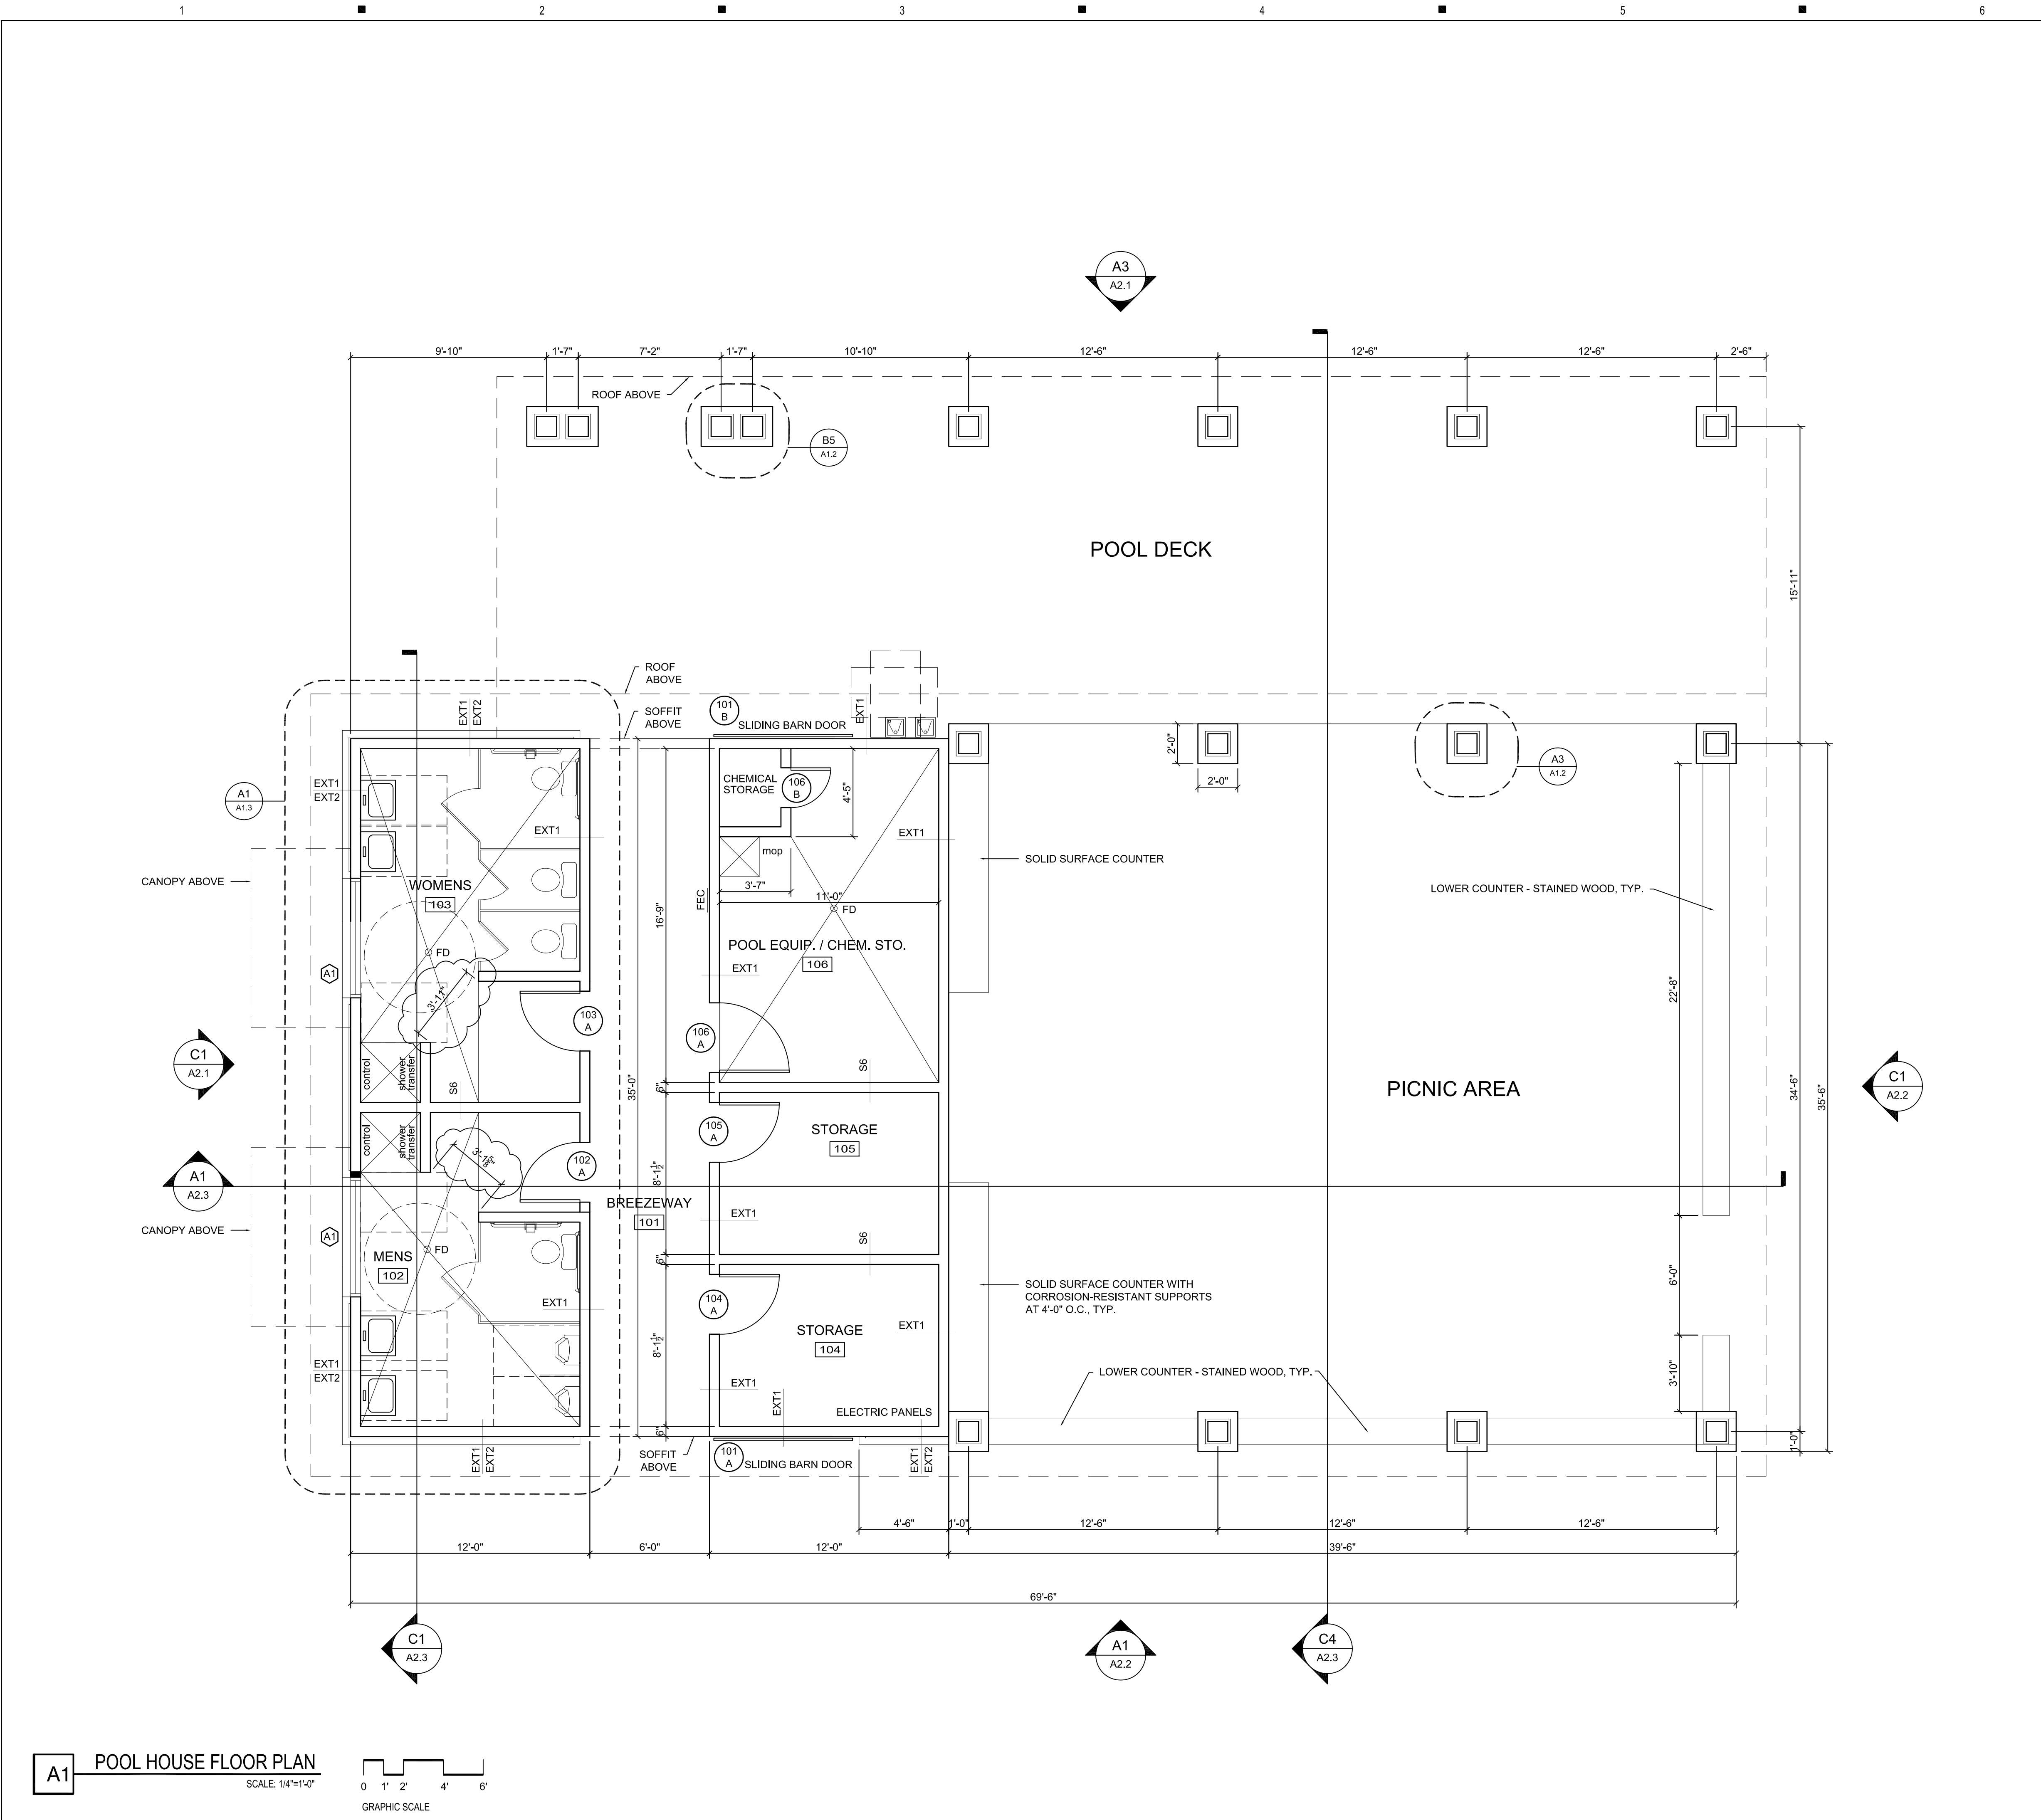

FLOOR PLAN LEGEND

- NEW WALL. SEE WALL TYPES BELOW
- GWB SOFFIT ABOVE. SEE RCP A3.1 AND A3.2
- ROOM**
100 ROOM NAME & NUMBER
SEE FINISH SCHEDULE SHT. A7.1
- 101 A DOOR TAG, SEE DOOR SCHEDULE SHT. A7.1
- FEC** FIRE EXTINGUISHER, TYPE ABC DRY
CHEMICAL SEMI-RECESSED CABINET.
- S4** WALL TYPE. SEE NOTES THIS SHEET
- A7.3**
4 INTERIOR ELEVATIONS. SEE SHEET A7.2

WALL TYPES

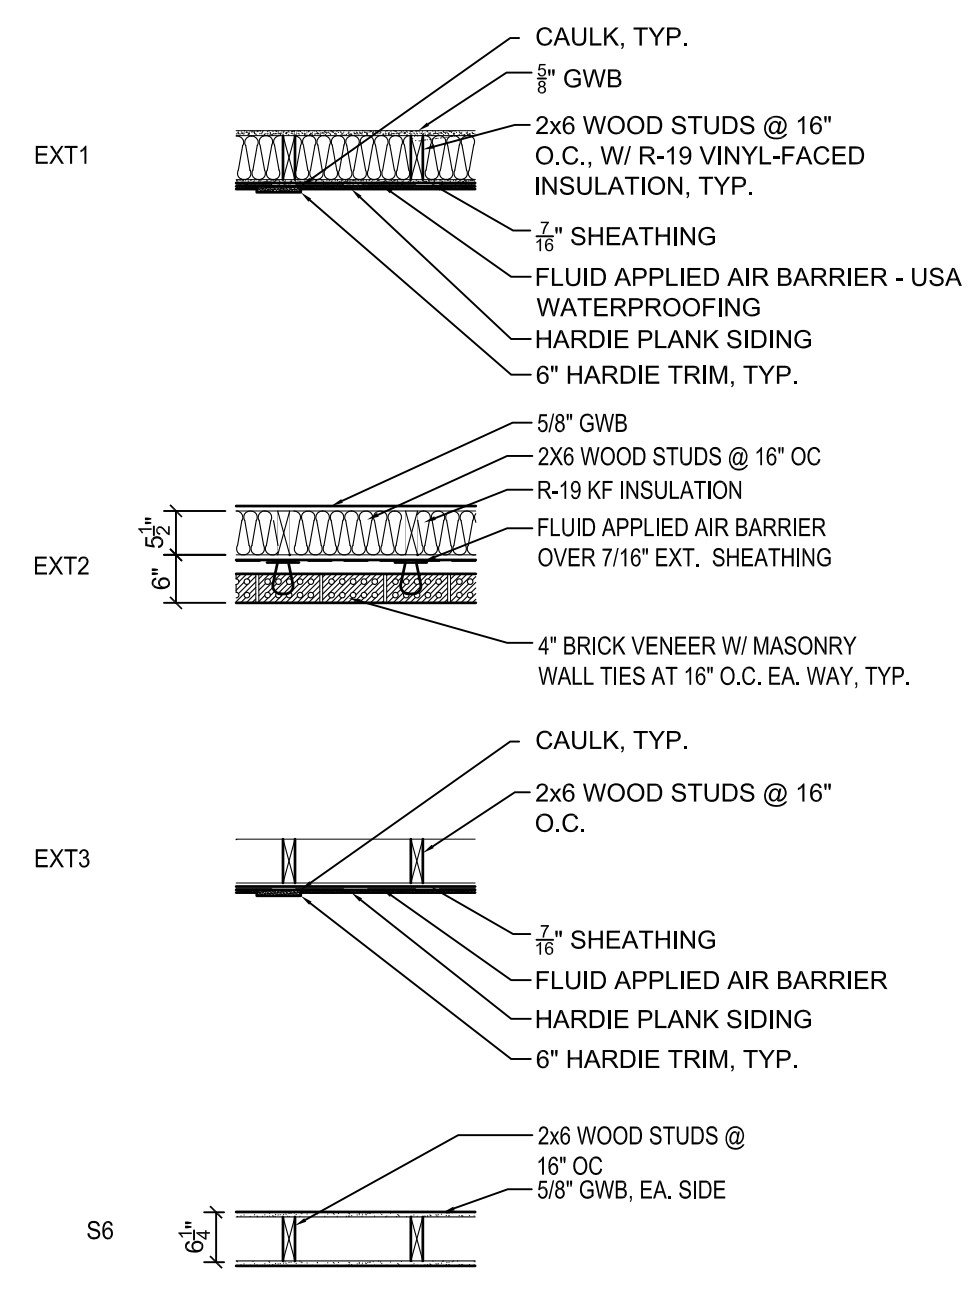

GENERAL NOTES

1. EXTEND ALL WALLS TO UNDERSIDE OF STRUCTURE, UNO
2. USE MOISTURE-RESISTANT GWB IN TOILETS, TYP. ALL OTHER WALLS TO RECEIVE PAINTED 5/8" GWB, TYP.
3. ALL CONCEALED GWB ABOVE CEILING TO BE STANDARD 5/8" GWB, UNO
4. ALL DIMENSIONS ARE TO FACE OF STUD, UNO.
5. ALL FLOOR SURFACES TO BE SEALED CONCRETE - BASF MASTERKURE CC 300 SB.
6. SEE POOL EQUIPMENT DRAWINGS FOR MORE INFORMATION ON POOL EQUIPMENT AND REQUIREMENTS. THE POOL DESIGN ARE NOT PART OF THE SCOPE OF THIS WORK

A1 POOL HOUSE FLOOR PLAN
SCALE: 1/4"=1'-0"
GRAPHIC SCALE: 0 1' 2' 4' 6'

KARPUS DESIGN, LLC
 P.O. Box 986
 Summerville, South Carolina, 29484
 ph: 843.425.4124 fax: 843.832.7331
 karpusdesign.com



Amenities Buildings for:
6 OAKS DEVELOPMENT
 for Mungo Homes
 Summerville, South Carolina



Permit Drawings

Rev.	Date	Description
1	10/26/22	restroom revisions

DRAWN BY: CMK
 CHECKED BY: CMK
 PROJECT NUMBER: 21010
 DATE: 12/16/2022

SHEET TITLE:
POOL HOUSE PLAN
 SHEET NUMBER:
A1.1